


1st LEVEL FLOOR PLAN



2nd LEVEL FLOOR PLAN

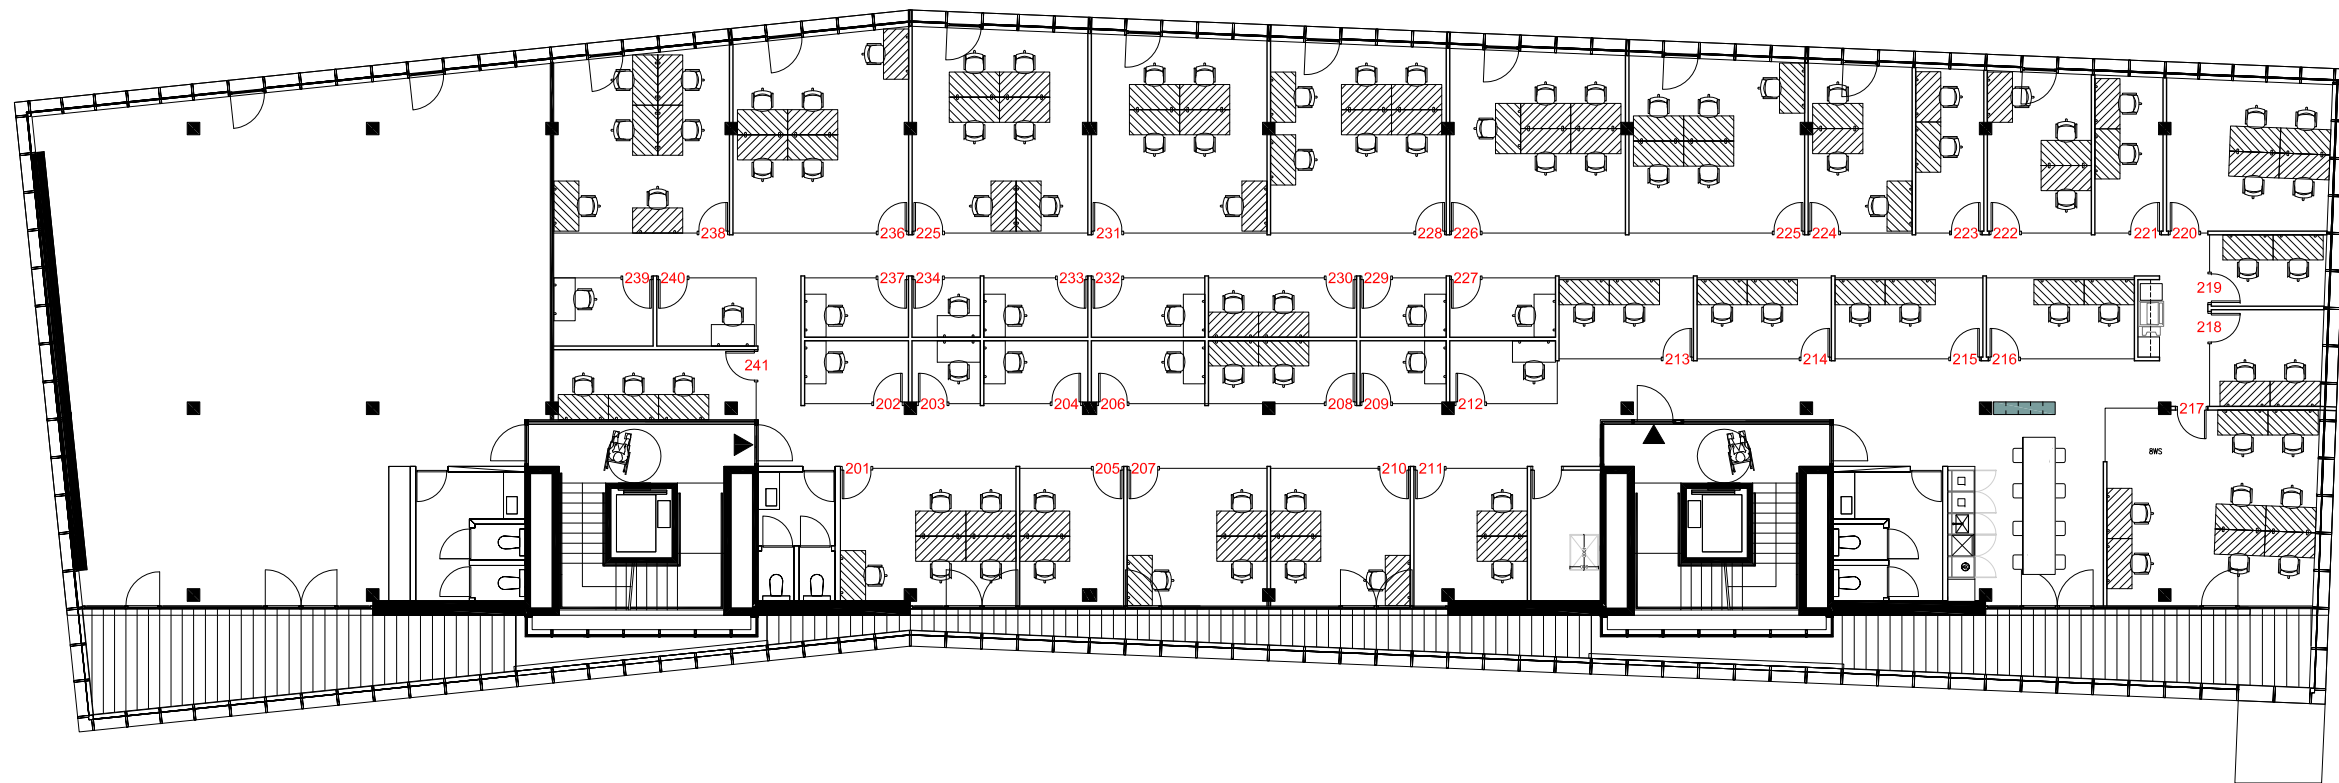

GLOBAL SPACE PLANNING

© 2016 REGUS

PROJECT NAME	<b>POTTLEBERG</b>	CENTRE NUMBER	<b>4824</b>	DRAWING NOTES	<b>NOT FOR CONSTRUCTION. FOR CALCULATION PURPOSES ONLY.</b>	DRAWING TITLE	<b>"SALES &amp; MARKETING PLAN"</b>		VER. NO.	DESCRIPTION	DATE	DRAWN BY	DRAWING NO.
PROJECT ADDRESS	<b>1/F &amp; 2/F DUMOLINLAAN 1, KORTRIJK, BELGIUM</b>	COUNTRY	<b>BELGIUM</b>	LOCAL PLANNING REGULATIONS	<b>"NO LOCAL REGULATION AFFECTING SPACE PLANNING"</b>	DATE ISSUED	<b>30 JAN 2018</b>	DRAWN	RMM	01	ROOM NUMBERING PLAN	JMG	<b>SP-01</b>
						CHECKED	CFM	02	JOINED OFFICES	01.04.2018	RMM		